



SLIDING FIRE DOOR Product Overview



FIRE RATED DOORS

Sliding Fire Door

Single leaf, bi-parting and multiple leaf :- 5.5 metres high and 8 metres wide – (overall size) Combination (multiple leaf bi-parting) :- 4 metres high and 15 metres wide - (overall size)

Capabilites

Fire resistance levels:

- 1 hour (NA/60/30),
- 2 hours (NA/120/30)
- 3 hours (NA/180/30)
- 4 hours (NA/240/30)

Features and Options

An FIRECORE sliding door system selected for the application at hand is dependent on the size of the opening to be covered and the available side room around the opening.

Australian Fire Control sliding fire door range includes:

Single leaf sliding doors (with optional personal wicket doors)

Bi-parting sliding doors

Multiple leaf sliding doors

Combination multiple leaf bi-parting sliding doors

Applications

- Factories
- Warehouses
- Carparks
- Shopping centres
- Hospitals & institutions

FIRE RATED DOORS




Phone: 08 9399 6957

Email: sales@australianfirecontrol.com.au

Address: Unit 2 71-73 Brant Road Kelmscott WA 6111

Postal : PO BOX 1008 DC WA Kelmscott 6997


PAGE 131

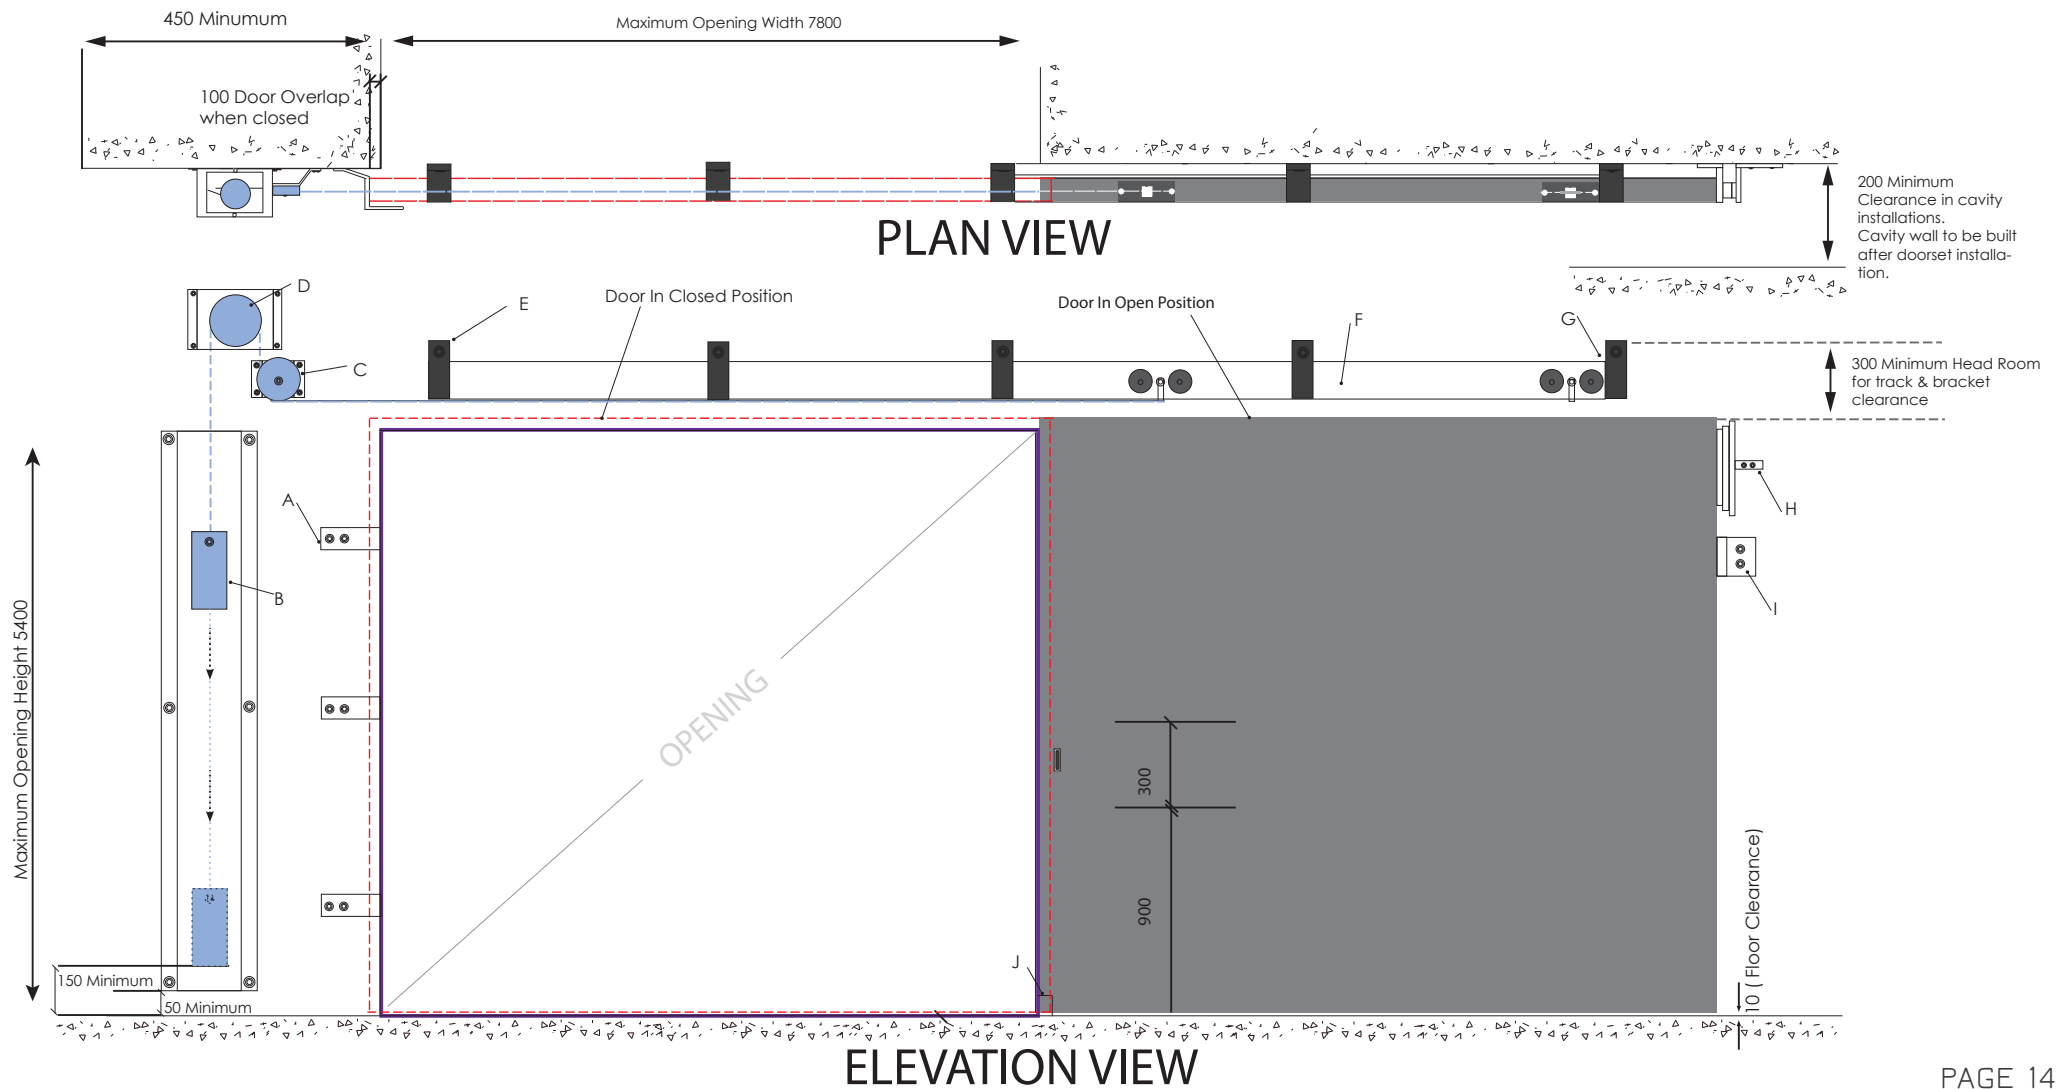

PAGE 14

		Product: Single Leaf Sliding Fire Door - Typical Assembly		Drawing Number: SD01	
		LEDGEND A: Wall door stop B: Counterweight system C: Pulley D: Speed Limiting Device E: Track Brackets Minimum 1000 Centers F: Track G: Carriage / Hanger H: Electromagnetic Hold Open Device I: Angle Wall Stop J: Channel Floor Guide	Drawn By: Australian Fire Control Checked By: Mike Robb Date: 25.07.2014 NOT TO SCALE	REV: 0.1	Australian Fire Control ABN: 27 597 781 081 ACN 145 672 59 A: Unit 2 71-73 Brant Road Kelmscott WA 6111 P: PO BOX 1008 DC WA Kelmscott 6997 P: 08 9399 6957 E: sales@australianfirecontrol.com.au www.australianfirecontrol.com.au

FIRE RATED DOORS

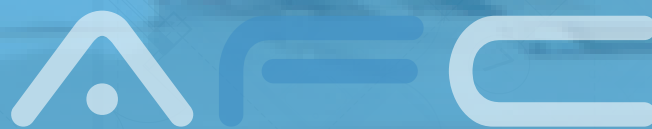

built for fire

www.australianfirecontrol.com.au

Phone: 08 9399 6957

Email: sales@australianfirecontrol.com.au

Address: 17 Williams Road Kelmscott WA 6111

Postal : PO BOX 1008 DC WA Kelmscott 6997

